










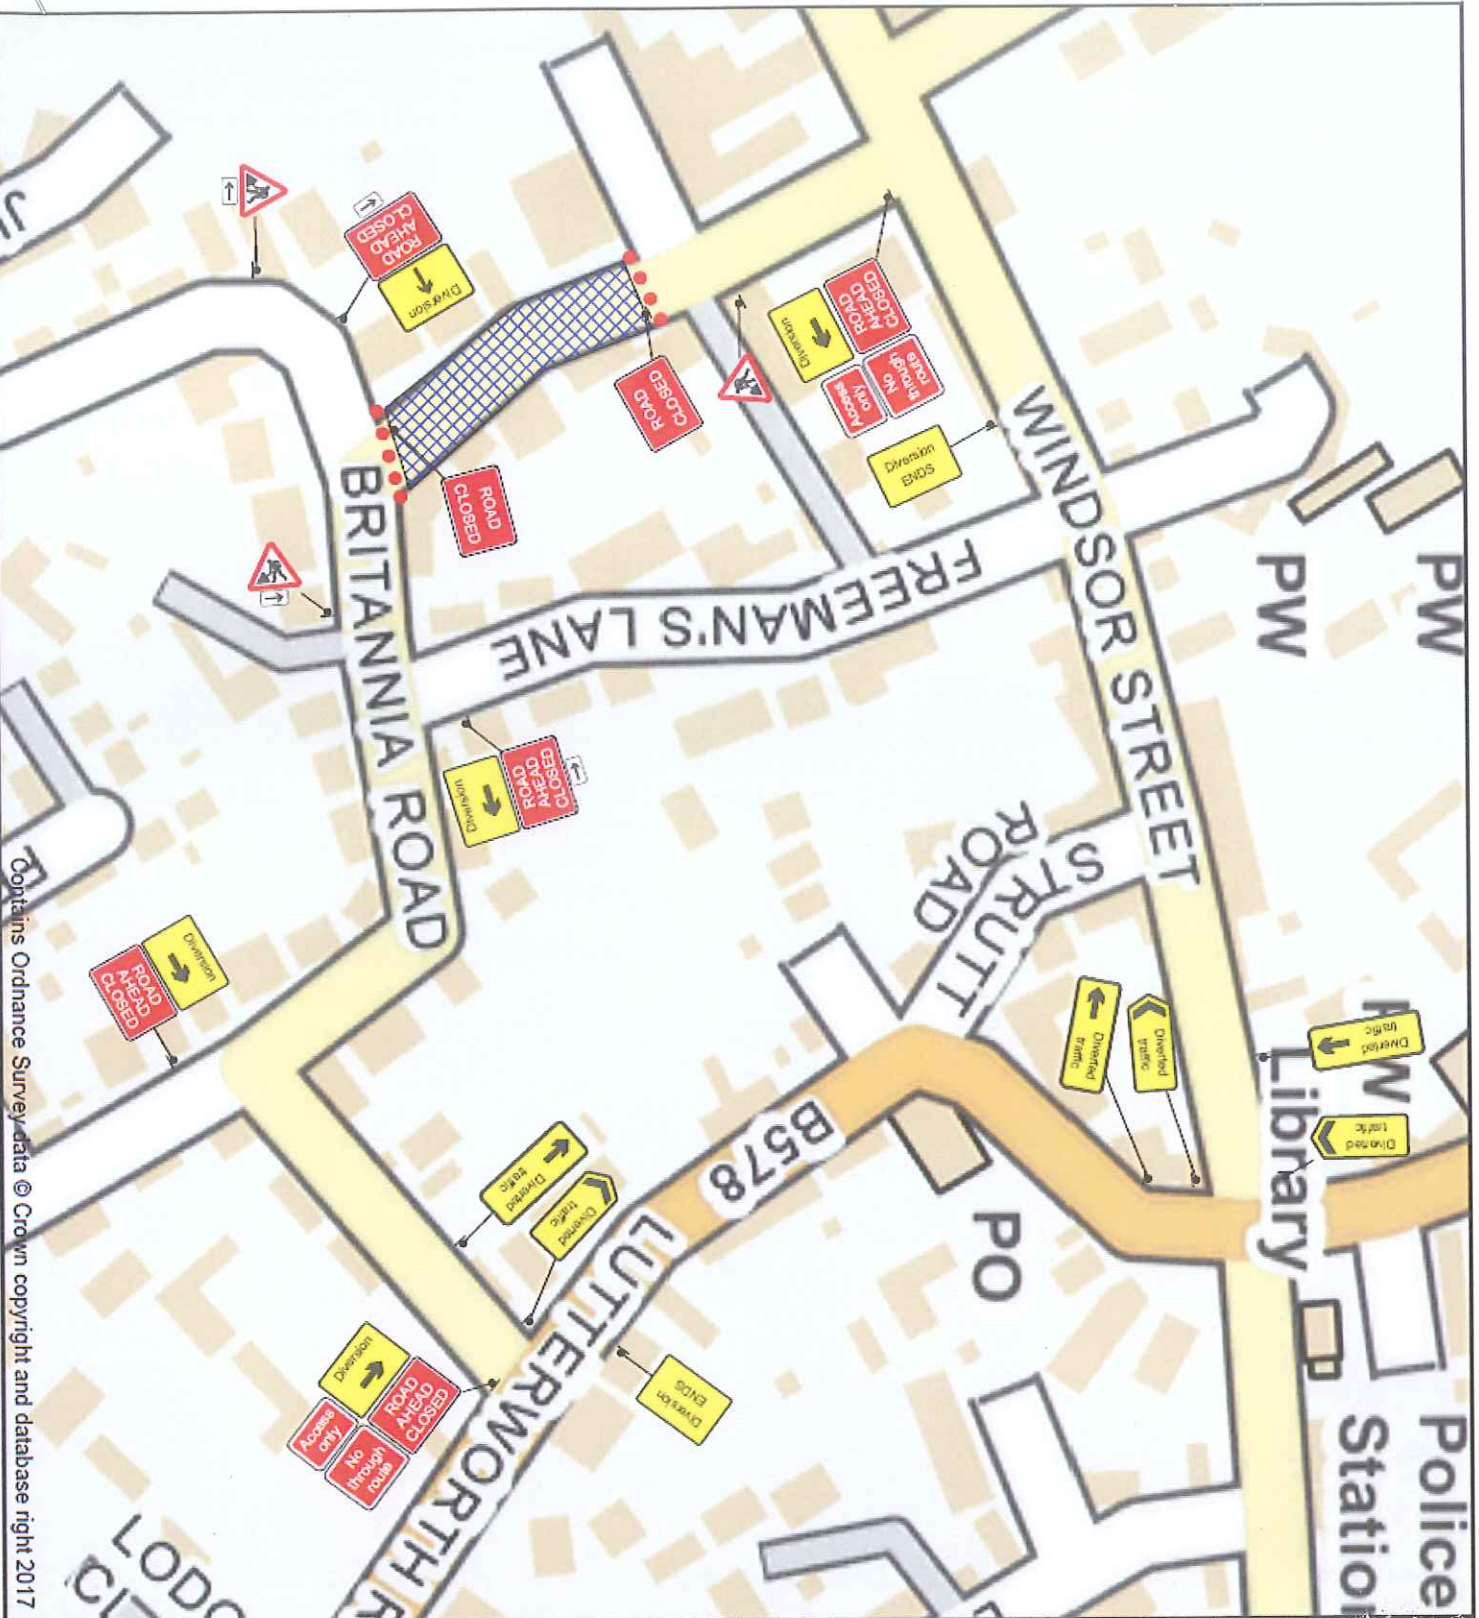

Contains Ordnance Survey data © Crown copyright and database right 2017

Job Location:	
Britannia Road LE10 2HF	
Ref	11747120
Drawn By	Chris Lee
Check By	Craig Beckett
Approved By	
Date	15/11/17
Client:	Severn Trent
Traffic Control Method:	
Road Closure	
Diversion	
Drawing No	Revision
TOTAL-ST0182	A
Original drawing size A3 - NTS	